




STANDARD REFERENCE & ABBREVIATIONS

(AR).....Assumed Route	IL.....Invert Level
AB.....Air Brick	IP.....Inlet Pipe
AV.....Air Valve	KO.....Kerb Outlet
B/W.....Barbed Wire	LB.....Letter Box
BA.....Barrier	LP.....Lamp Post
BS.....Belliana Beacon	MG.....Multi-Girth
BW.....Borehole	WH.....Whistle
BL.....Bed Level	WB.....Washer
BOL.....Bollard	WP.....Working Point
BS.....Bus Stop	NP.....Street Name Plate
BT Box.....British Telecom Box	O/H.....Overhead
BT.....British Telecom IC	O/P.....Open Paving
BRTW.....Brick Retaining Wall	OE.....Overhead Electric Wire
BW.....Brick Wall	OP.....Outfall Pipe
C/B.....Cable Board	OSM.....Ordnance Survey Bench Mark
CI.....Corrugated Iron	OT.....Overhead Telecom Wire
C/P.....Chestnut Paving	P/C.....Post & Chain
CB.....Control Box	P/R.....Post & Rail
CBW.....Concrete Block Wall	P/W.....Post & Wire
CCTV.....Closed Circuit TV	PAV.....Paving
CD.....Cable Duct	PR.....Pillar Box
CDL.....Cable Light	PC.....Pedestrian Crossing
CDL.....Chain Link	PP.....Paved Pump
CH.....Chimney	PT.....Post or Pillar
CL.....Cover Level	RE.....Ridding Eye
CM.....Cable Marker	RS.....Road Sign
COL.....Column	RTW.....Retaining Wall
CONC.....Concrete	RWP.....Rain Water Pipe
CP.....Catch Pit	SAP.....Sapping
CRTW.....Concrete Retaining Wall	SL.....Sump Level
CTV.....Cable Television	SK.....Surface Level
CU.....Culvert	SP.....Sign Post
CR.....Concrete Block Wall	SPL.....Springing Level
DC.....Drainage Channel	SRW.....Stone Retaining Wall
DPC.....Damp Proof Course	SV.....Stop Valve (unspecified)
DR.....Drain	SWP.....Soil Vent Pipe
DSW.....Dry Stone Wall	SW.....Stone Wall
EIP.....Electricity Cable Pit	TAG.....Tactile Paving
ESC.....Electricity Inspection Cover	TS.....Traffic Bollard
EJ.....Expansion Joint	TBM.....Temporary Bench Mark
EJB.....Electricity Junction Box	TGB.....Telephone Call Box
EL SUB STM.....Electricity Sub Station	TFR.....Taken From Records
EL.....Eaves Level	TIE.....Anchor Point (Waste/Police)
ELB.....Electricity Box	TL.....Traffic Light
EP.....Electricity Pole	TLB.....Traffic Light Control Box
ER.....Earth Rod	TR.....Trench Machine
ETL.....Electricity Transmission Line	TW.....Tarmac
FR.....Flower Bed	TP.....Telecommunications Pole
FR.....Fire Hydrant	TPIT.....Trial Pit
FL.....Floor Level	TS.....Trash Screen
FP.....Flagpole	U/C.....Under Construction
G.....Girth (of tree)	U/G.....Underground
G.....Gully	UL.....Unable to Lift (WH, IC etc)
GAB.....Gaban	UTS.....Unable to Survey
GIP.....Gas Inlet Pipe	VDP.....Vehicle Detector Pad
GMR.....Gas Marker	VP.....Vent Pipe
GST.....Gas Stop Tap (Domestic)	W/W.....Wire Mesh
GV.....Gas Stop Valve (Mains)	WL.....Water Level
HSE.....Housing	WM.....Water Meter
HT.....Height	WO.....Wash Out
HV.....High Voltage	WP.....Waste Pipe
IR.....Iron Railing	WST.....Water Stop Tap (domestic)
IC.....Inspection Cover	WSV.....Water Stop Valve (mains)

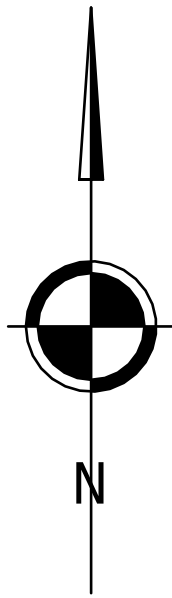

© Survey Operations Limited 2021
Reproduction in whole or in part by any means is prohibited without the prior permission of Survey Operations Limited.

Note:
The survey is plotted on a plane local Grid. Orientation to National Grid.
All levels relate to Ordnance Datum, achieved using the OS National GPS Network.

Survey Control Markers established for Mapping purposes only and should not be used for Construction without the written approval of Survey Operations Ltd.


Levels in parenthesis indicate tops of walls.

SURVEY STATIONS			
Name	Eastings	Northing	Height
SO1	331348.05	206339.21	112.37
SO2	331350.82	206311.32	106.06
SO3	331334.92	206301.48	112.22



Smith Street, Skelmersdale, Lancs. WN8 8LN
Tel: 01695 725662 Fax: 01695 51816
Email: mail@survops.co.uk - www.survops.co.uk


Client Canal & River Trust	
Drawing Title Topographical Survey of Land at: Goytre Wharf Abergavenny	
Scale(s) 1:200	Surveyor MW
Date Jan 21	Drawn OKS
Job Number 21A007	Checked SO
Sheet Size & Drg Number & Revision A1 21A007/001	

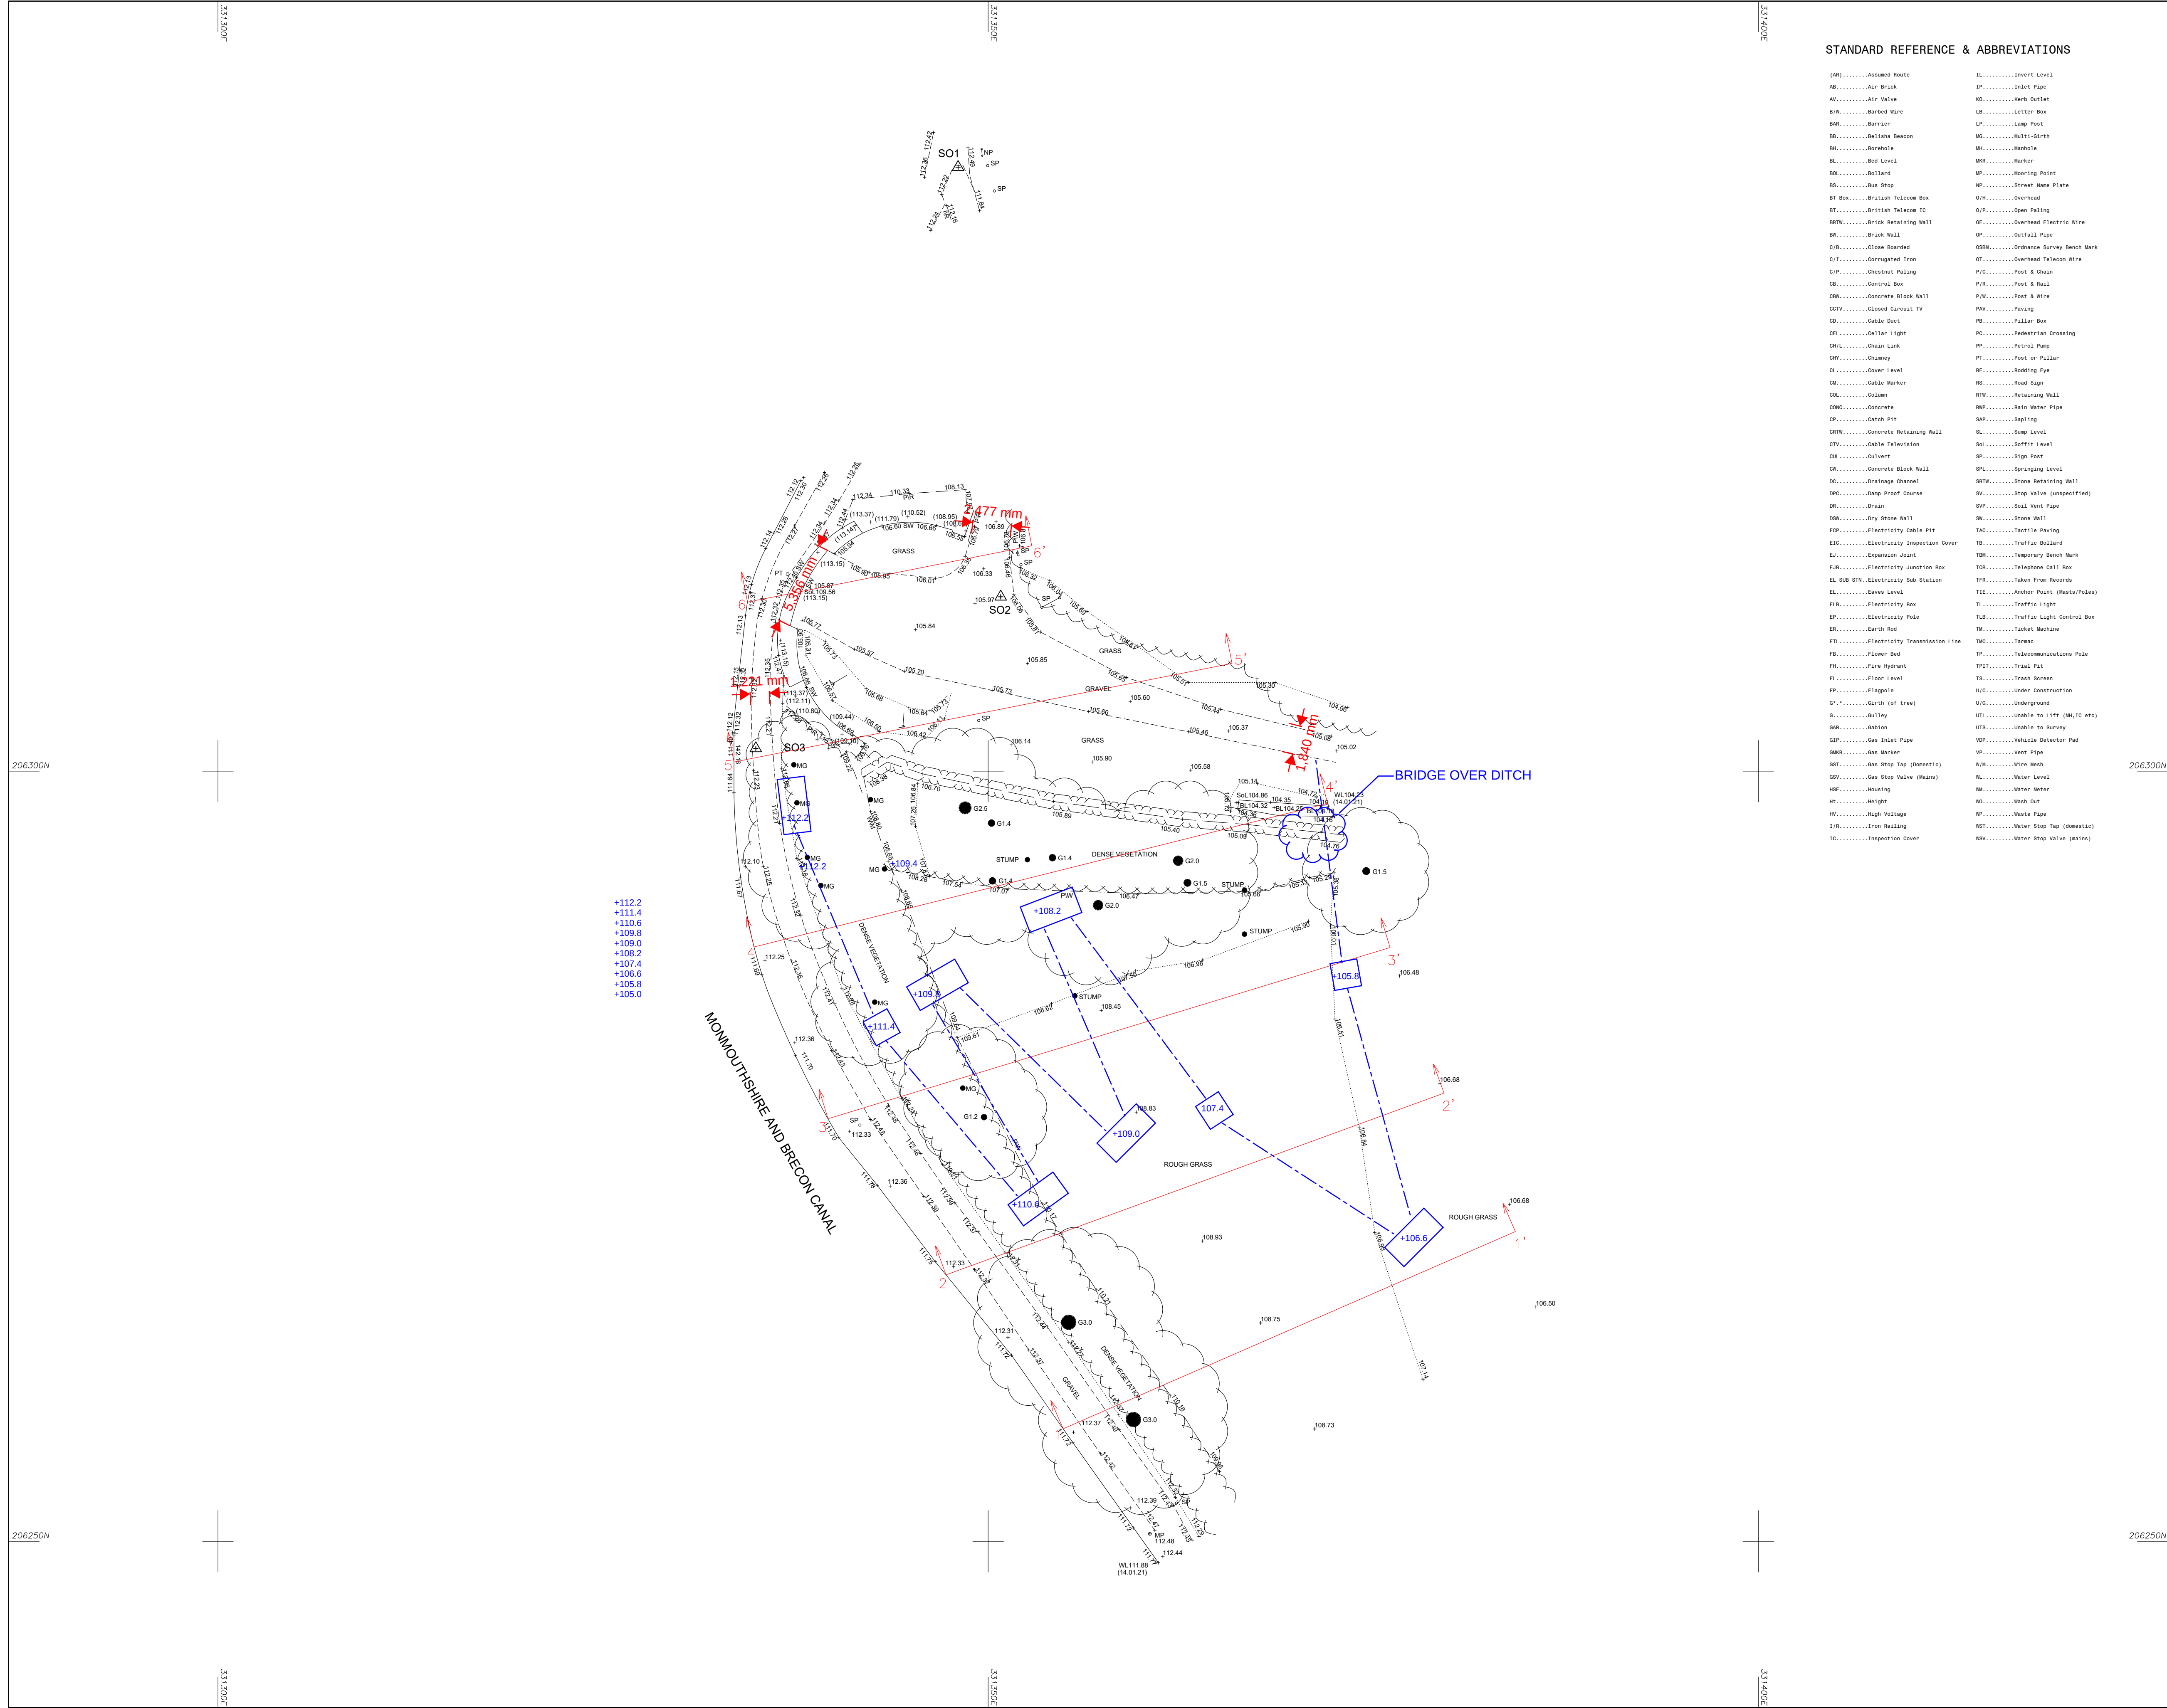

STANDARD REFERENCE & ABBREVIATIONS

(AR).....Assumed Route	IL.....Invert Level
AB.....Air Brick	IP.....Inlet Pipe
AV.....Air Valve	KO.....Kerb Outlet
B/W.....Barbed Wire	LB.....Letter Box
BA.....Barrier	LP.....Lamp Post
BS.....Belliana Beacon	ML.....Mull-Girth
BW.....Borehole	WH.....Whistle
BL.....Bed Level	WB.....Warder
BOL.....Bollard	WP.....Working Point
BS.....Bus Stop	NP.....Street Name Plate
BT Box.....British Telecom Box	O/H.....Overhead
BT.....British Telecom IC	O/P.....Open Paving
BRTW.....Brick Retaining Wall	OE.....Overhead Electric Wire
BW.....Brick Wall	OP.....Outfall Pipe
C/B.....Cable Board	OSM.....Ordnance Survey Bench Mark
CI.....Corrugated Iron	OT.....Overhead Telecom Wire
C/P.....Chestnut Paving	P/C.....Post & Chain
CB.....Control Box	P/R.....Post & Rail
CW.....Concrete Block Wall	P/W.....Post & Wire
CCTV.....Closed Circuit TV	PAV.....Paving
CD.....Cable Duct	PE.....Pillar Box
CL.....Cellar Light	PC.....Pedestrian Crossing
OWL.....Chain Link	PP.....Paved Pump
CH.....Chimney	PT.....Post or Pillar
CL.....Cover Level	RE.....Ridding Eye
CM.....Cable Marker	RS.....Road Sign
COL.....Column	RTW.....Retaining Wall
CMC.....Concrete	RWP.....Rain Water Pipe
CP.....Catch Pit	SAP.....Sapping
CRTW.....Concrete Retaining Wall	SL.....Sump Level
CTV.....Cable Television	SK.....Surface Level
CL.....Culvert	SP.....Sign Post
CR.....Concrete Block Wall	SP.....Springing Level
DC.....Drainage Channel	STW.....Stone Retaining Wall
DPC.....Damp Proof Course	SV.....Stop Valve (unspecified)
DR.....Drain	SWP.....Soil Vent Pipe
DSW.....Dry Stone Wall	SW.....Stone Wall
ECP.....Electricity Cable Pit	TAG.....Tackle Machine
ES.....Electricity Inspection Cover	TS.....Traffic Bollard
EJ.....Expansion Joint	TBM.....Temporary Bench Mark
EJB.....Electricity Junction Box	TGB.....Telephone Call Box
EL SUB STN.....Electricity Sub Station	TFR.....Taken From Records
EL.....Eaves Level	TIE.....Anchor Point (Waste/Post)
ELB.....Electricity Box	TL.....Traffic Light
EP.....Electricity Pole	TLB.....Traffic Light Control Box
ER.....Earth Rod	TR.....Trench Machine
ETL.....Electricity Transmission Line	TW.....Trench
FR.....Flower Bed	TP.....Telecommunications Pole
FR.....Fire Hydrant	TPIT.....Trial Pit
FL.....Floor Level	TS.....Trash Screen
FP.....Flagpole	U/C.....Under Construction
G.....Girth (of tree)	U/G.....Underground
G.....Gully	UL.....Unable to Lift (WH, IC etc)
GAB.....Garden	US.....Unable to Survey
GIP.....Gas Inlet Pipe	VDP.....Vehicle Detector Pad
GMR.....Gas Marker	VP.....Vent Pipe
GST.....Gas Stop Tap (Domestic)	W/W.....Wire Mesh
GV.....Gas Stop Valve (Mains)	WL.....Water Level
HSE.....Housing	WM.....Water Meter
HT.....Height	WO.....Wash Out
HV.....High Voltage	WP.....Waste Pipe
IR.....Iron Railing	WST.....Water Stop Tap (domestic)
IC.....Inspection Cover	WSV.....Water Stop Valve (mains)

© Survey Operations Limited 2021
Reproduction in whole or in part by any means
is prohibited without the prior permission of
Survey Operations Limited.

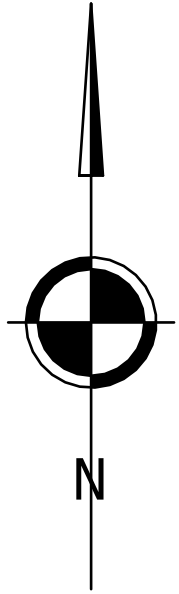

Note:
The survey is plotted on a plane local
Grid. Orientation to National Grid.
All levels relate to Ordnance Datum,
achieved using the
OS National GPS Network.

Survey Control Markers established for
Mapping purposes only and should not be
used for Construction without the written
approval of Survey Operations Ltd.

Levels in parenthesis indicate tops of walls.

SURVEY STATIONS			
Name	Easting	Northing	Height
SO1	331348.05	206339.21	112.37
SO2	331350.82	206311.32	106.06
SO3	331334.92	206301.48	112.22

Survey
OPERATIONS

Smith Street, Skelmersdale, Lancs. WN8 8LN
Tel: 01695 725662 Fax: 01695 51816
Email: mail@survops.co.uk - www.survops.co.uk

Client
Canal & River Trust

Drawing Title
Topographical Survey of Land at:
Goytre Wharf
Abergavenny

Scale(s)	1:200	Surveyor	MW
Date	Jan 21	Drawn	OKS
Job Number	21A007	Checked	SO

Sheet Size & Drg Number & Revision
A1 21A007/001